


Smoke and Dye Testing Summary

High Level Sewershed

Run Summary

Test ID	Test Type	Date Inspected	Company / Super.	Blower MH	Ground Condition	Notification Made?	Total Length
S1028-177	Smoke	7/20/2009	ADS/TM	S13AA_020MH	Dry	Yes	625.86

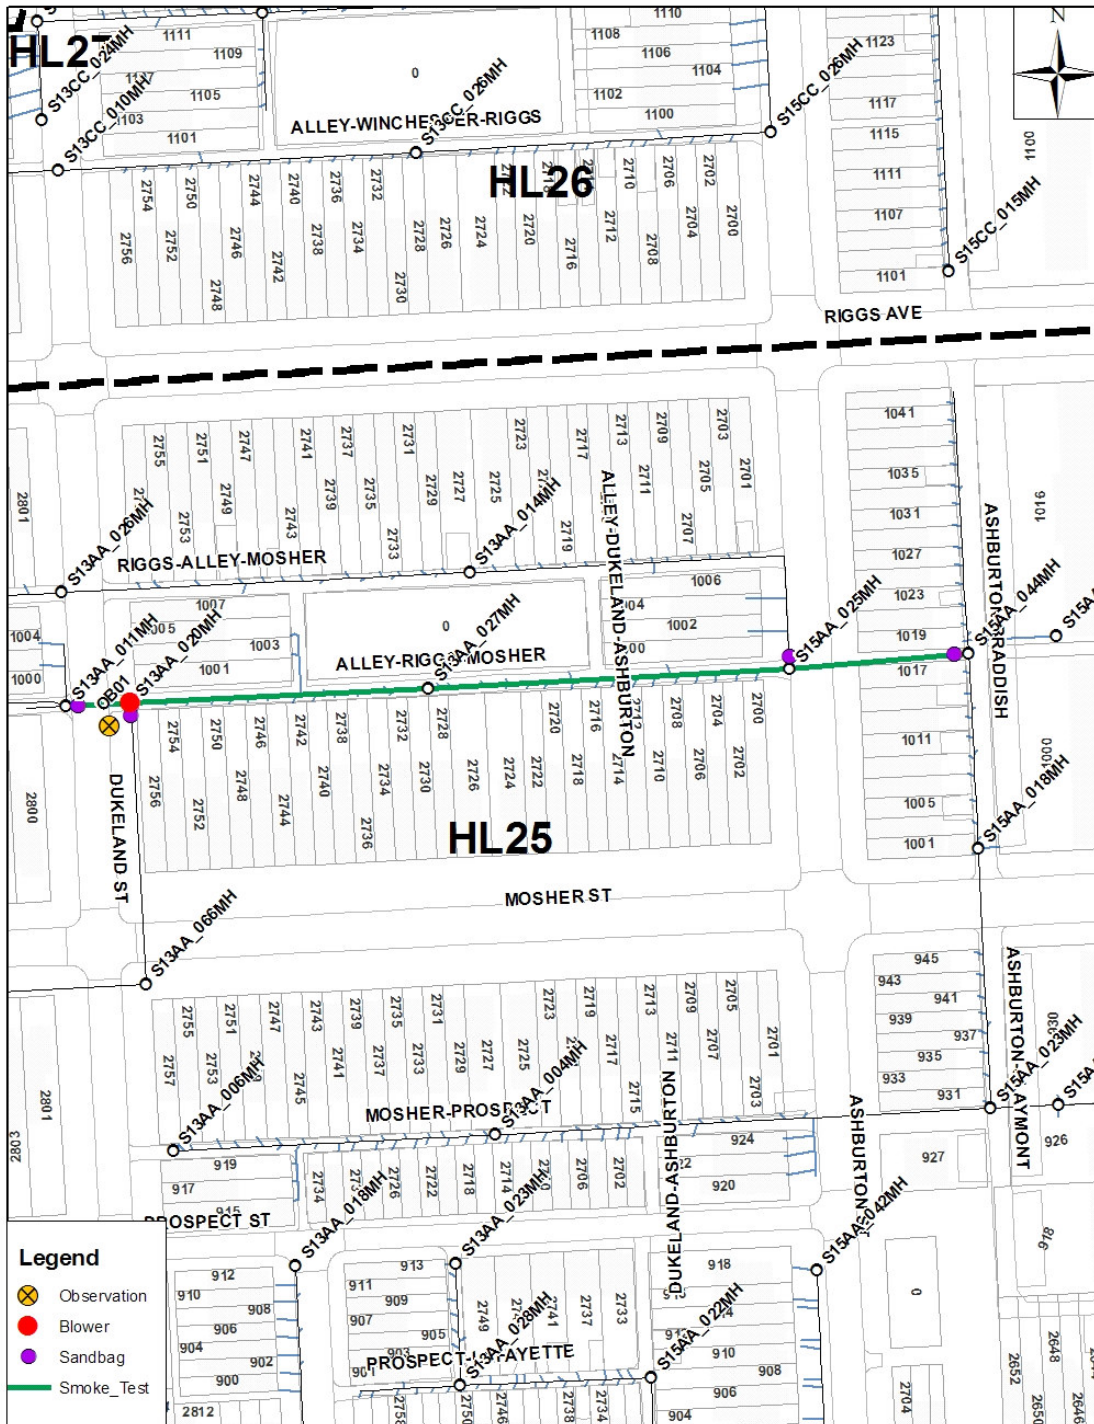

Smoke and Dye Testing Summary

High Level Sewershed

Run Summary

Test ID	Test Type	Date Inspected	Company / Super.	Blower MH	Ground Condition	Notification Made?	Total Length
S1028-177	Smoke	7/20/2009	ADS/TM	S13AA_020MH	Dry	Yes	625.86

Isolated Pipes

Pipe ID	Upstream MH	Downstream MH	Length (ft)	Diameter (In)
S13AA_020G1	S13AA_020MH	S13AA_027MH	206.912	8
S13AA_027G1	S13AA_027MH	S15AA_025MH	250.224	8
S13AA_011G1	S13AA_011MH	S13AA_020MH	44.2863	8
S15AA_025G1	S15AA_025MH	S15AA_044MH	124.442	8

Observations & Photos

Obs_ID S1028-177-OB01

Address 2756 Mosher St.

Status Public

Source Catch Basin

Location Curb

Nearest MH S13AA_020MH

Comments Smoke from catch basin along curb on Dukeland St. Near side yard of 2756 Mosher St.



Picture \S1028-177-OB01-P01.jpg

Comments Side of house, 2756 Mosher St.

